



**JORDAHL®**  
anchored in quality

Bauvorhaben - AG-Nr.: / Project - Customer-no.:


**JVB-N-3817-080 (Set-1)**

BV-Nr./P-no.:

Pos./pos.:

Maßst./scale: **1:2,5**

**GRUNDRISS /  
PLAN VIEW**

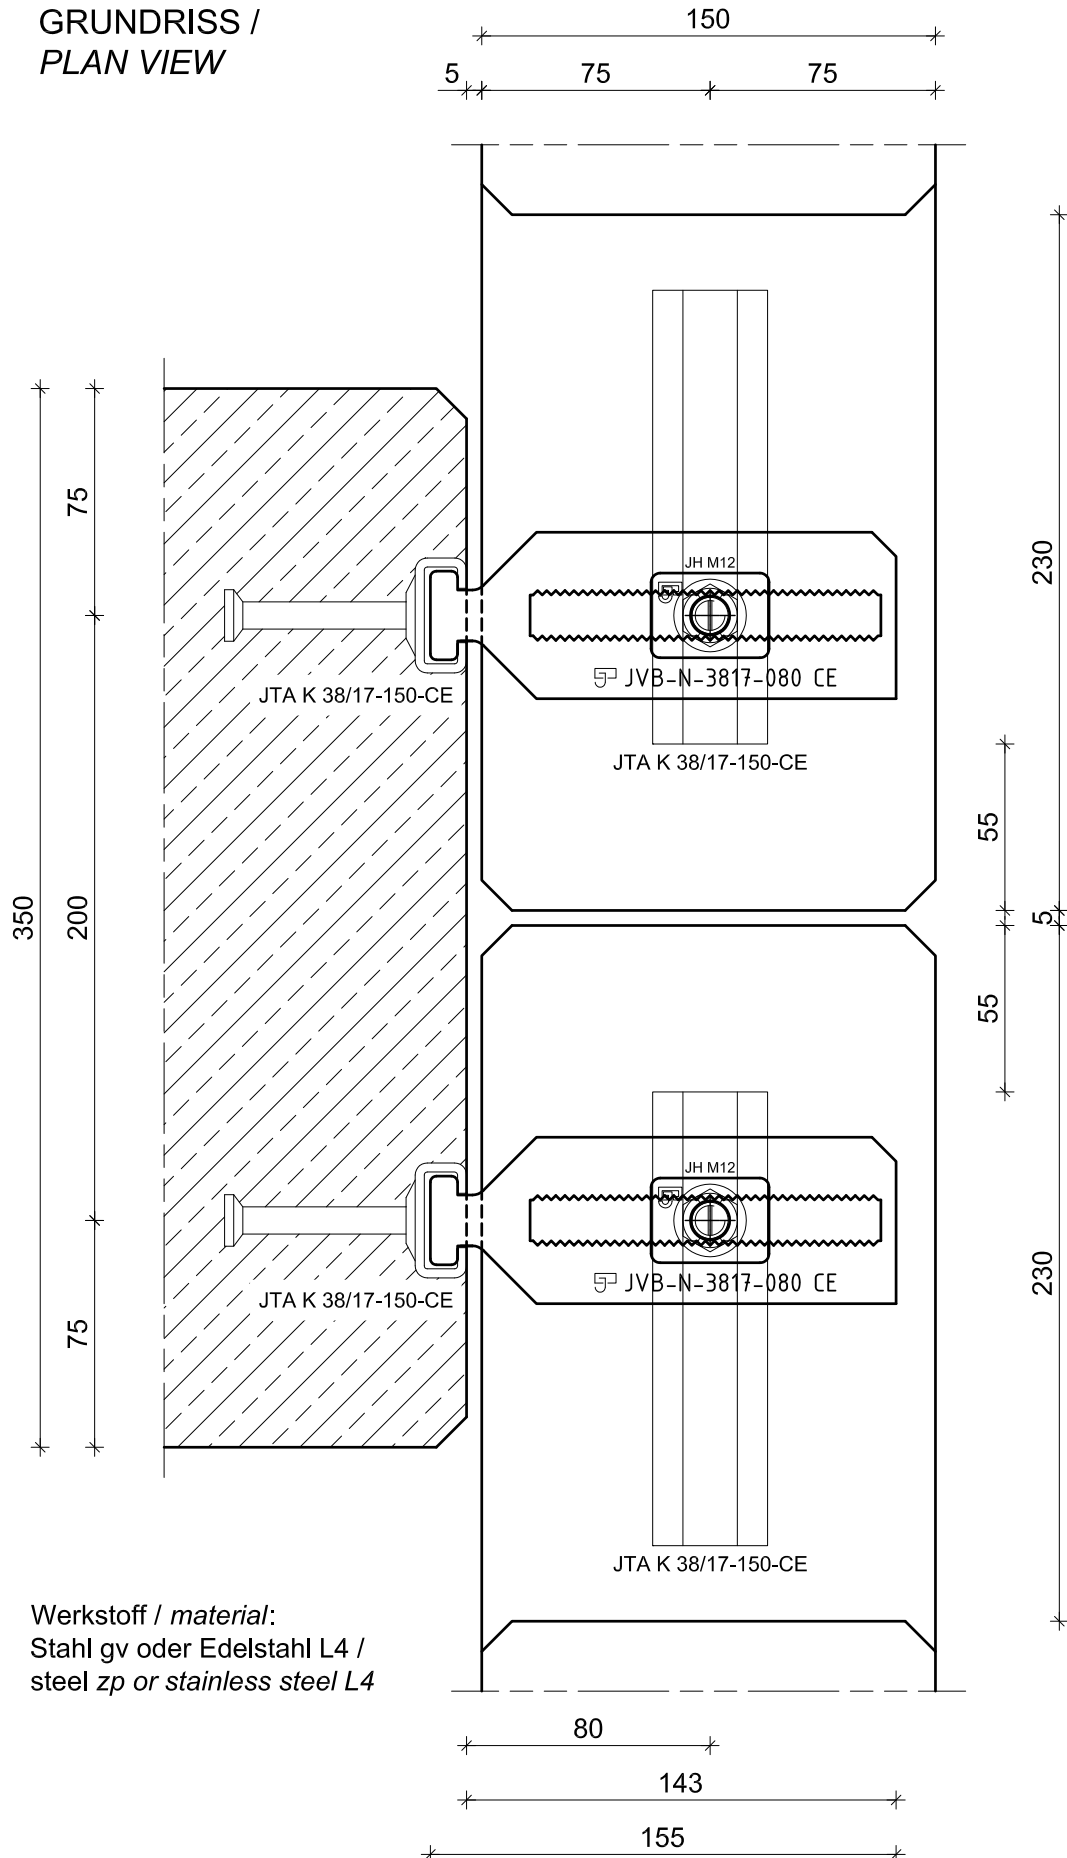

Bearbeiter / editor:  
**N. Müller**

JORDAHL GmbH  
Nobelstr. 51, 12057 Berlin-Germany

Tel.: +49 30 68283-02  
Fax.: +49 30 68283-498

Datum / date:  
**24.05.2018**